


12 發展項目中的停車位的樓面平面圖  
Floor plans of parking spaces in the development



地庫 B/F

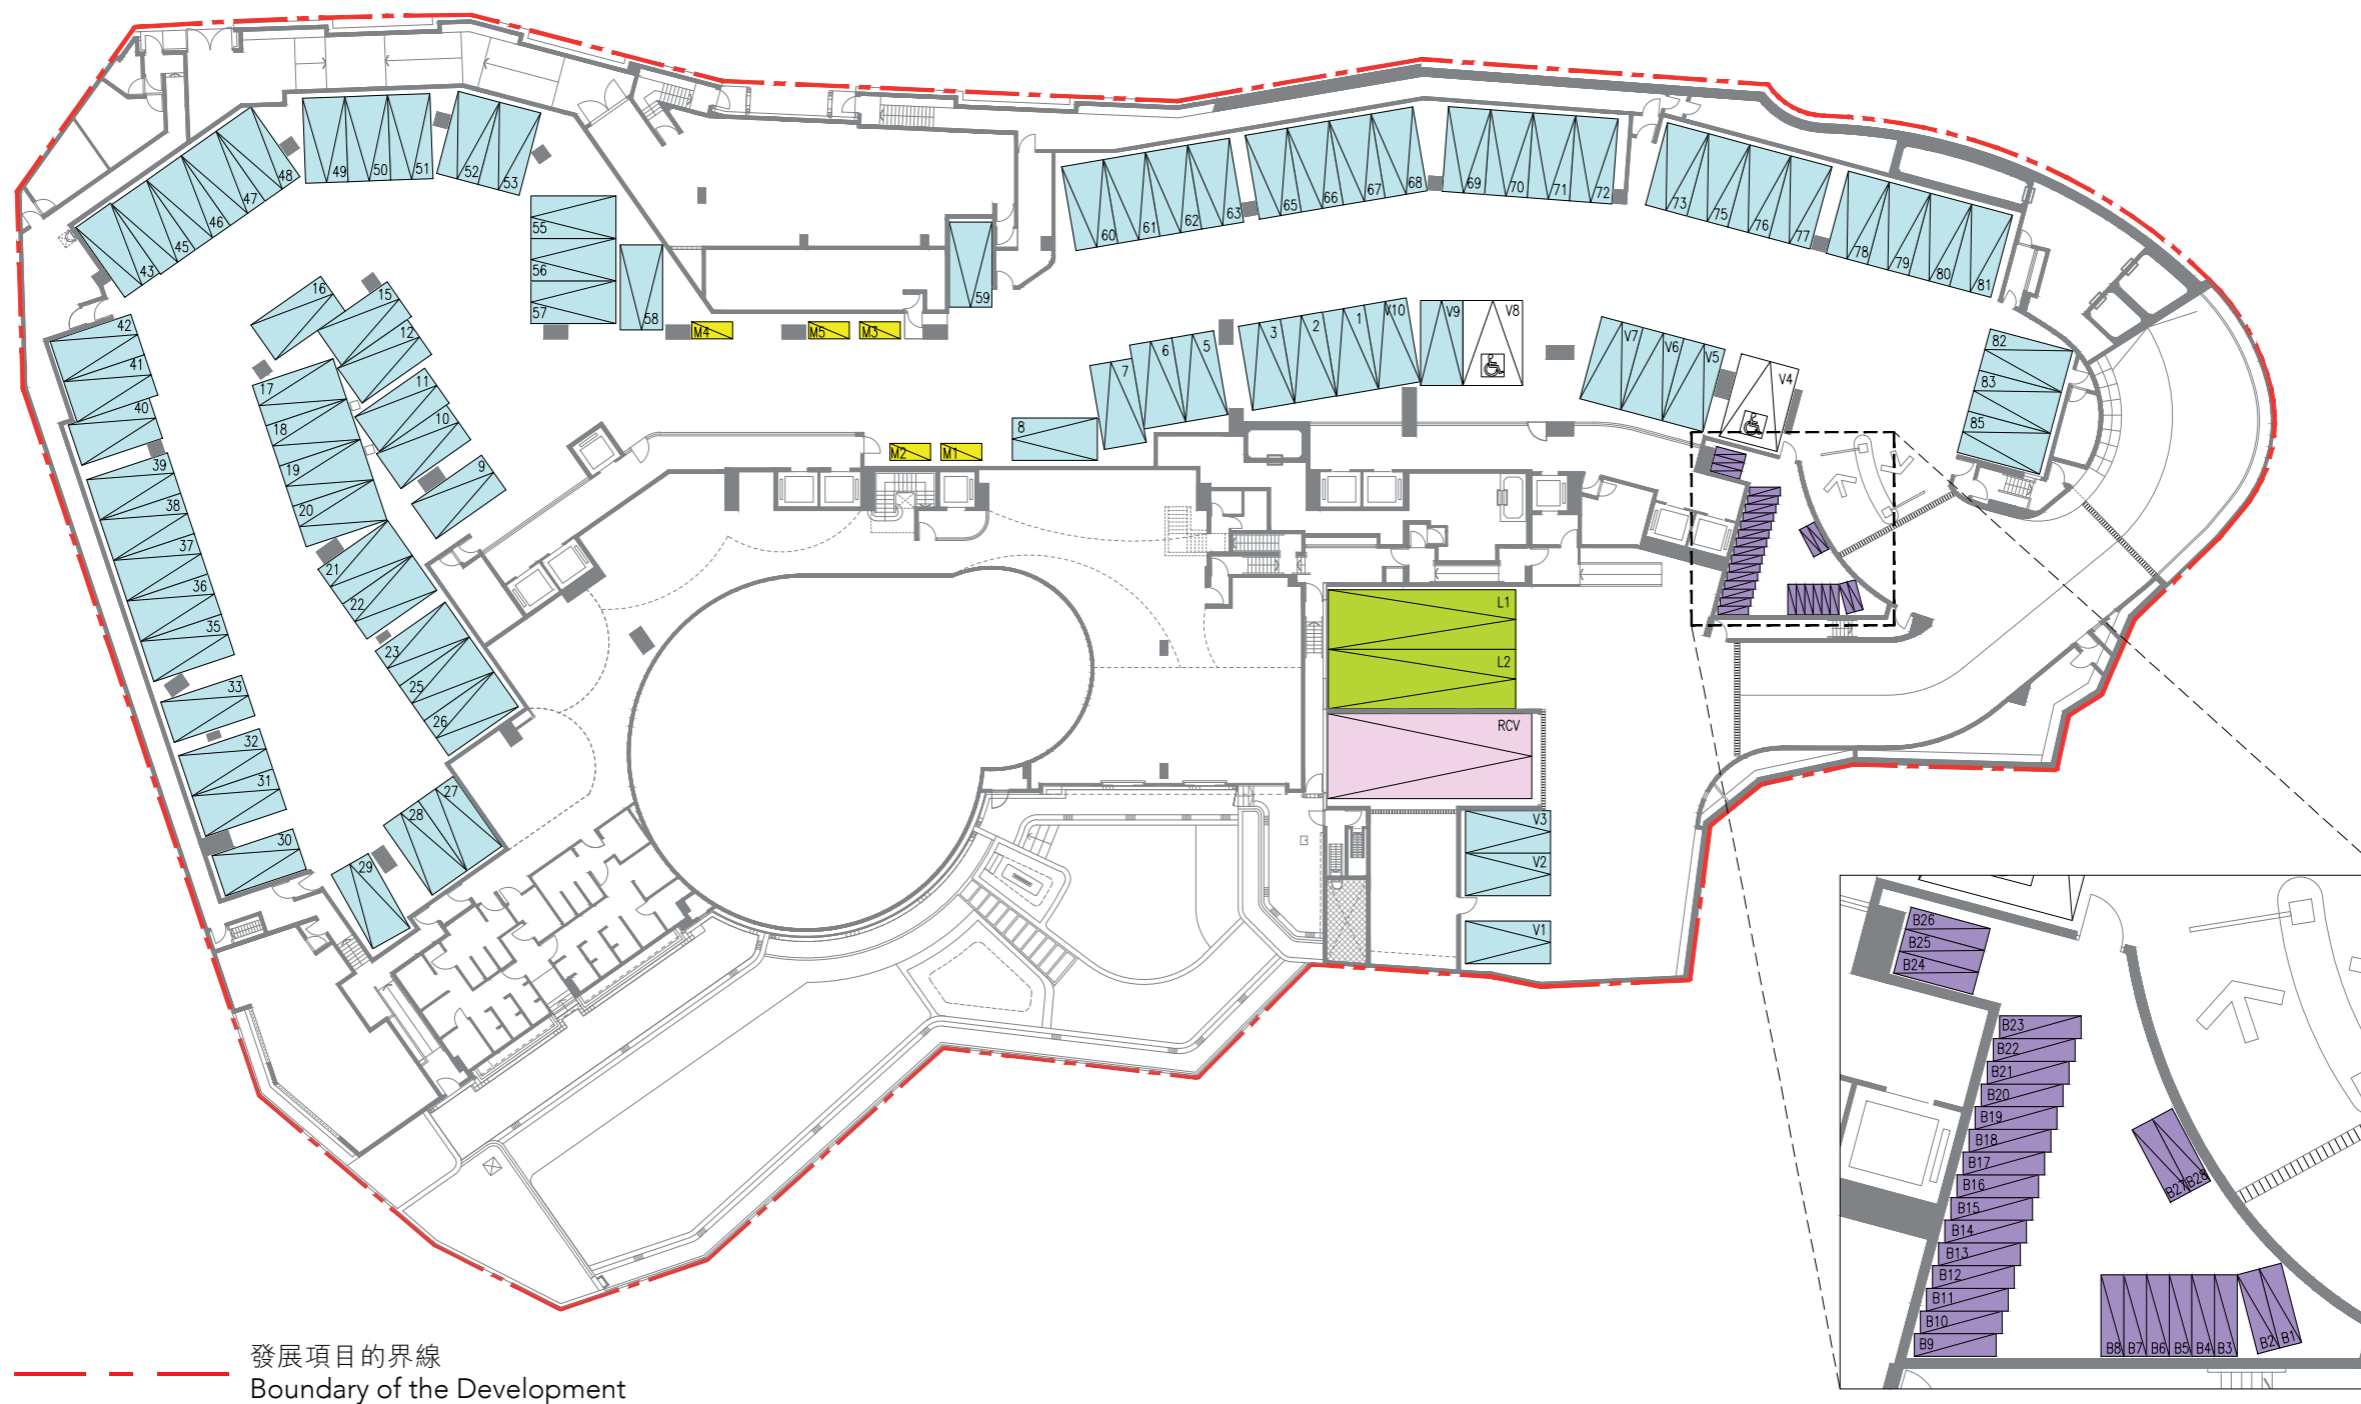

發展項目的界線  
Boundary of the Development

停車位類別 Type of Parking Space	數目 Number	每個停車位之尺寸(長x闊)(米) Dimensions of each Parking Space (LxW) (metre)	每個停車位之面積(平方米) Area of each Parking Space (sq.metre)
住客停車位 Residential Parking Space	75	5 x 2.5	12.5
訪客停車位 Visitors' Parking Space	8	5 x 2.5	12.5
暢通易達訪客停車位 Accessible Visitors' Parking Space	2	5 x 3.5	17.5
電單車停車位 Motor Cycle Parking Space	5	2.4 x 1	2.4
單車停車位 Bicycle Parking Space	28	1.8 x 0.5	0.9
上落貨車位 Loading and Unloading Space	2	11 x 3.5	38.5
垃圾車停車位 Refuse Collection Vehicle Parking Space	1	12 x 5	60